
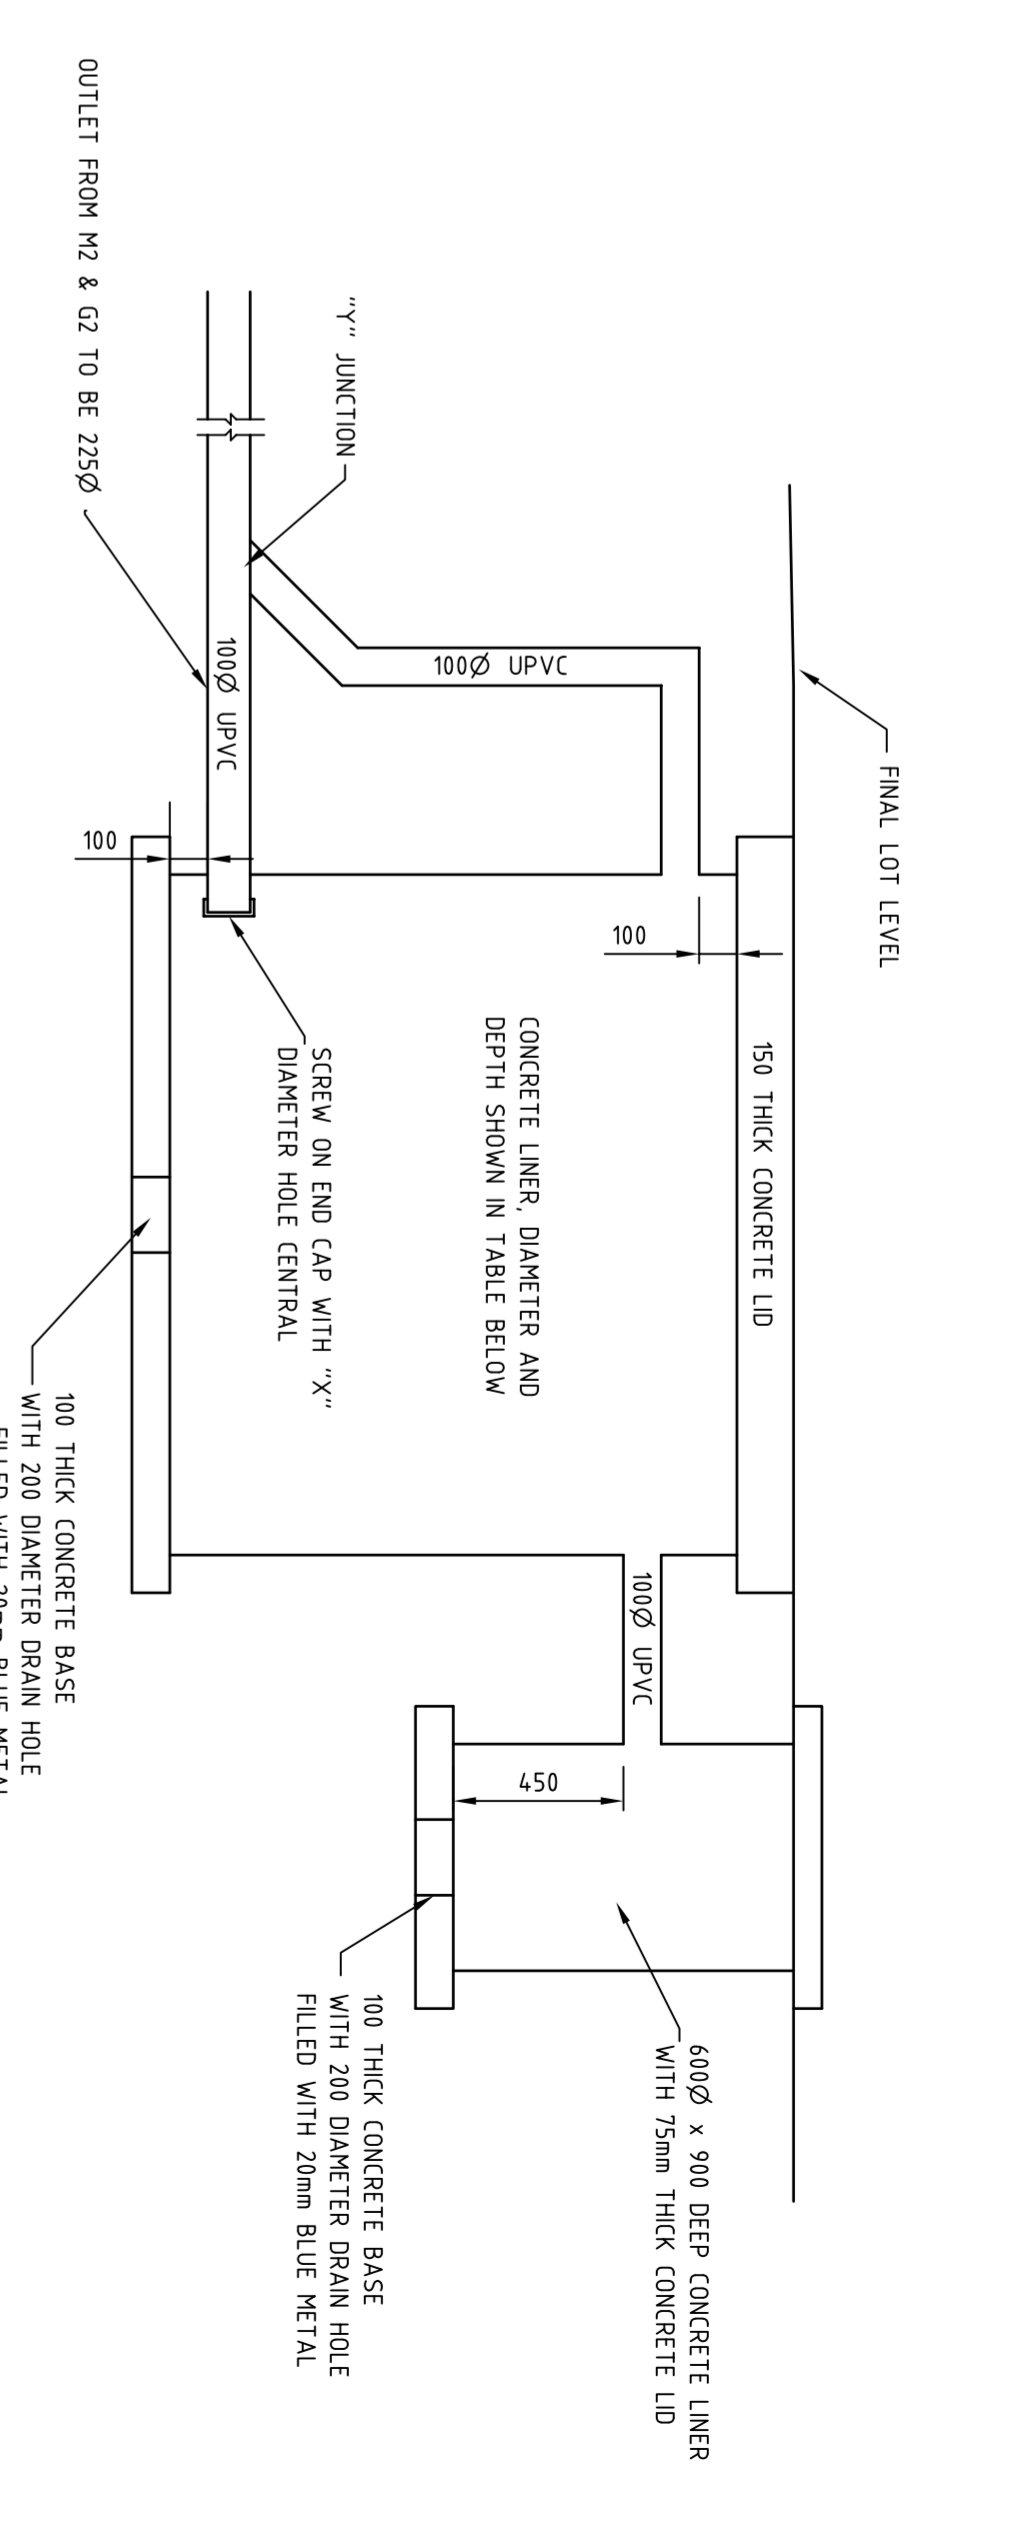
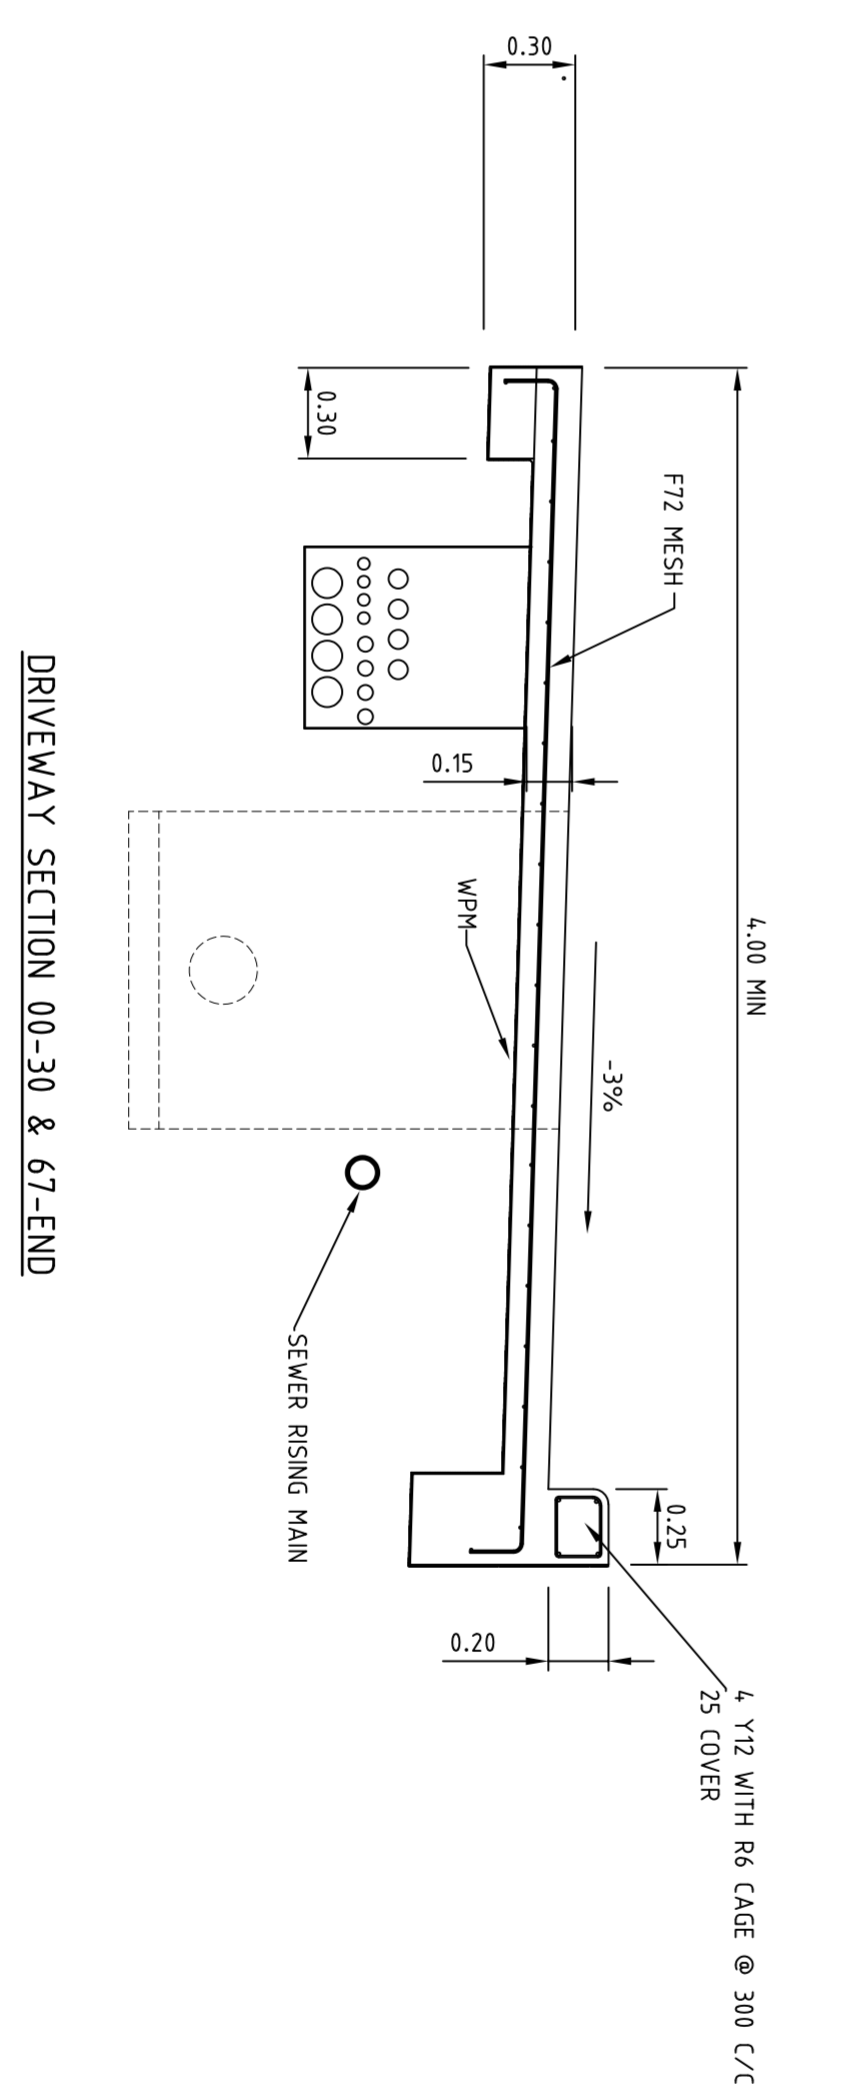
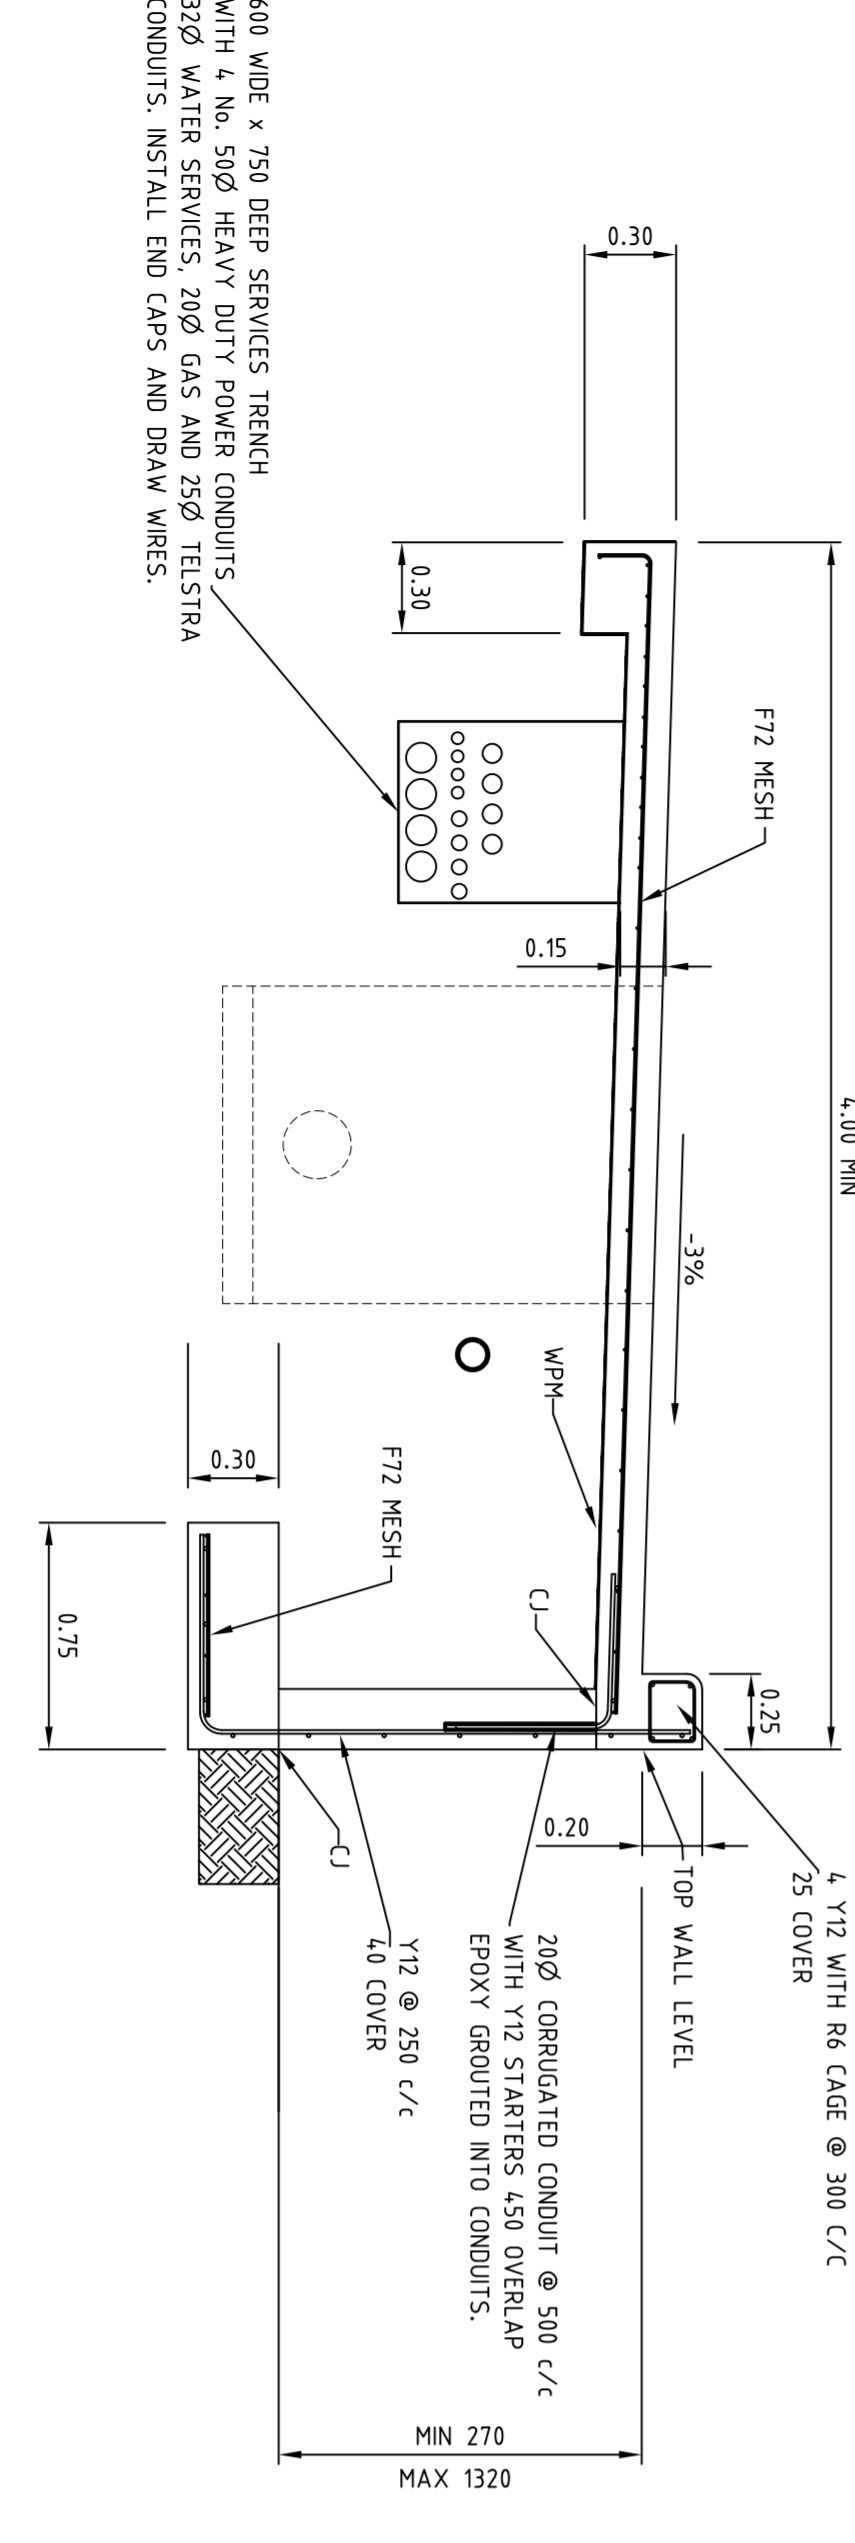


1100 YEAR FLOOD PLAN RL 6.42

| DATUM R.L. | SURFACE LEVELS |
|------------|----------------|
| 0 | 2.91 |
| 5 | 2.90 |
| 10 | 3.44 |
| 15 | 3.72 |
| 20 | 3.94 |
| 25 | 4.23 |
| 30 | 4.37 |
| 35 | 4.36 |
| 40 | 4.54 |
| 45 | 4.66 |
| 50 | 4.77 |
| 55 | 4.93 |
| 60 | 5.45 |
| 65 | 6.37 |
| 70 | 6.52 |
| 75 | 6.54 |
| 80 | 7.89 |
| 85 | 10.27 |
| 90 | 10.27 |
| 95 | 12.75 |
| 100 | 12.62 |
| 105 | 12.71 |
| 110 | 12.86 |
| 115 | 12.86 |
| 115.83 | 12.86 |

WEST WALL PROFILE

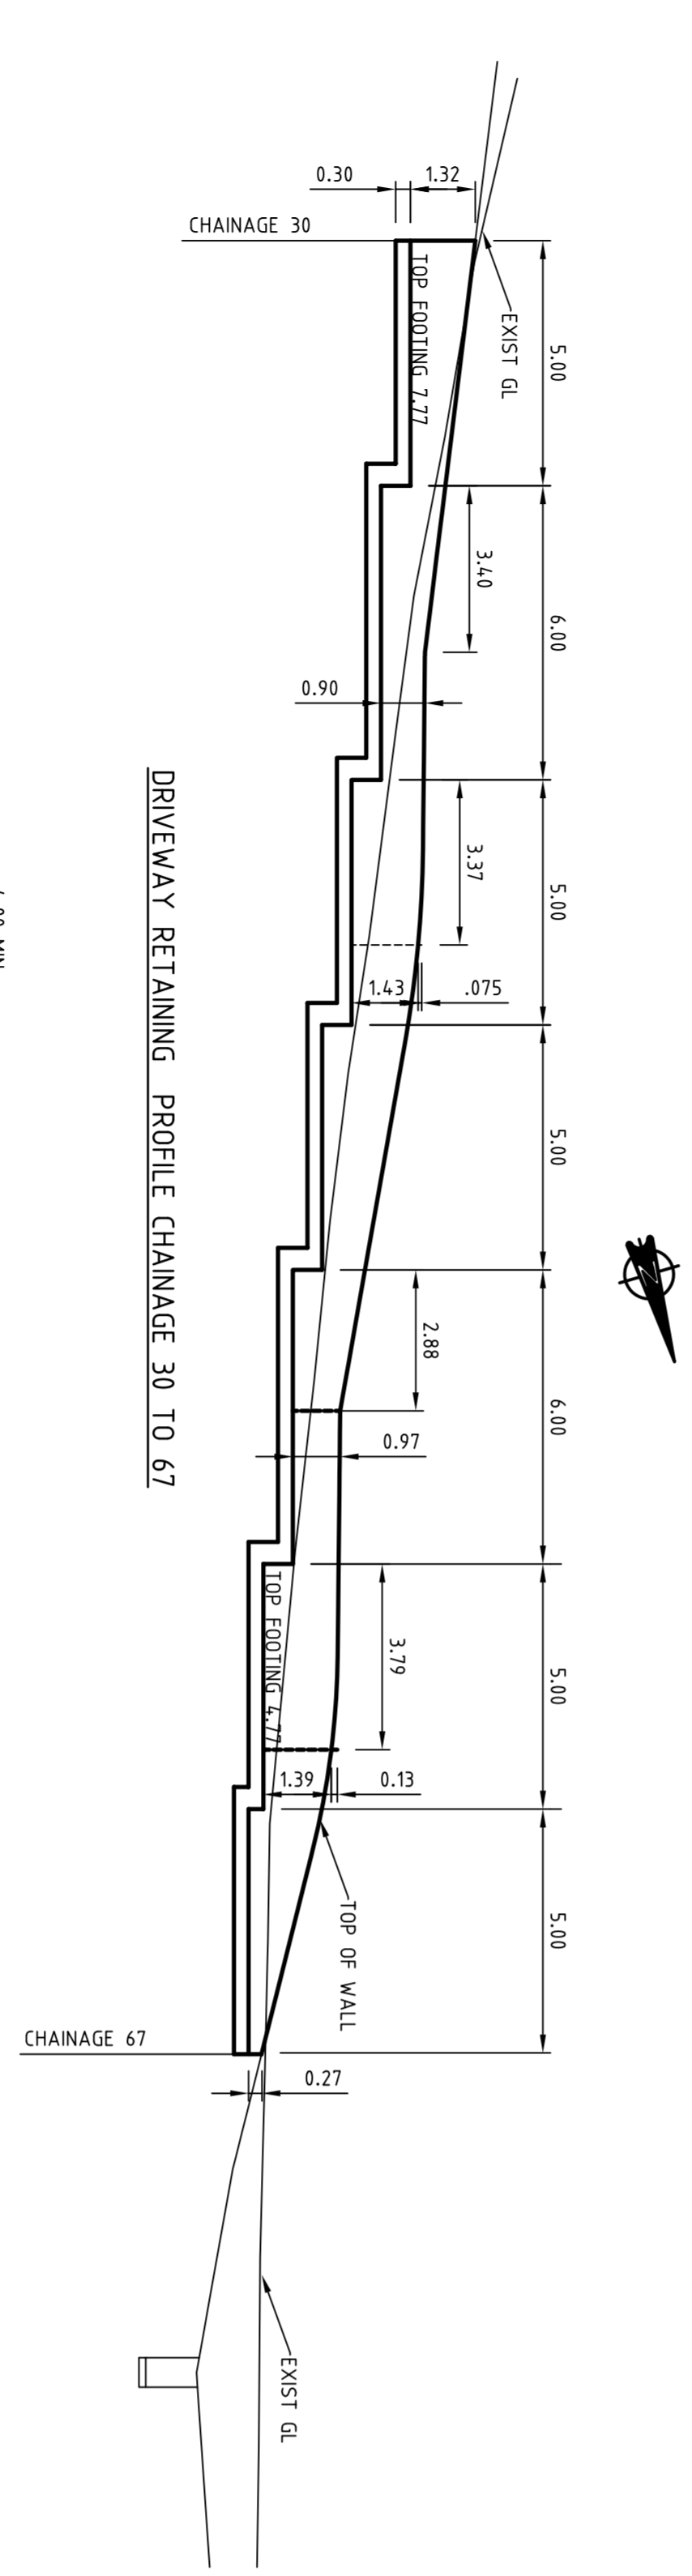

DATUM R.L.

| SURFACE LEVELS | PEGGED CHAINAGE |
|----------------|-----------------|
| -20 | 2.91 |
| 5 | 2.72 |
| 10 | 2.85 |
| 15 | 2.90 |
| 20 | 2.89 |
| 25 | 2.95 |
| 27 | 2.92 |

NORTH RETAINING WALL PROFILE

